


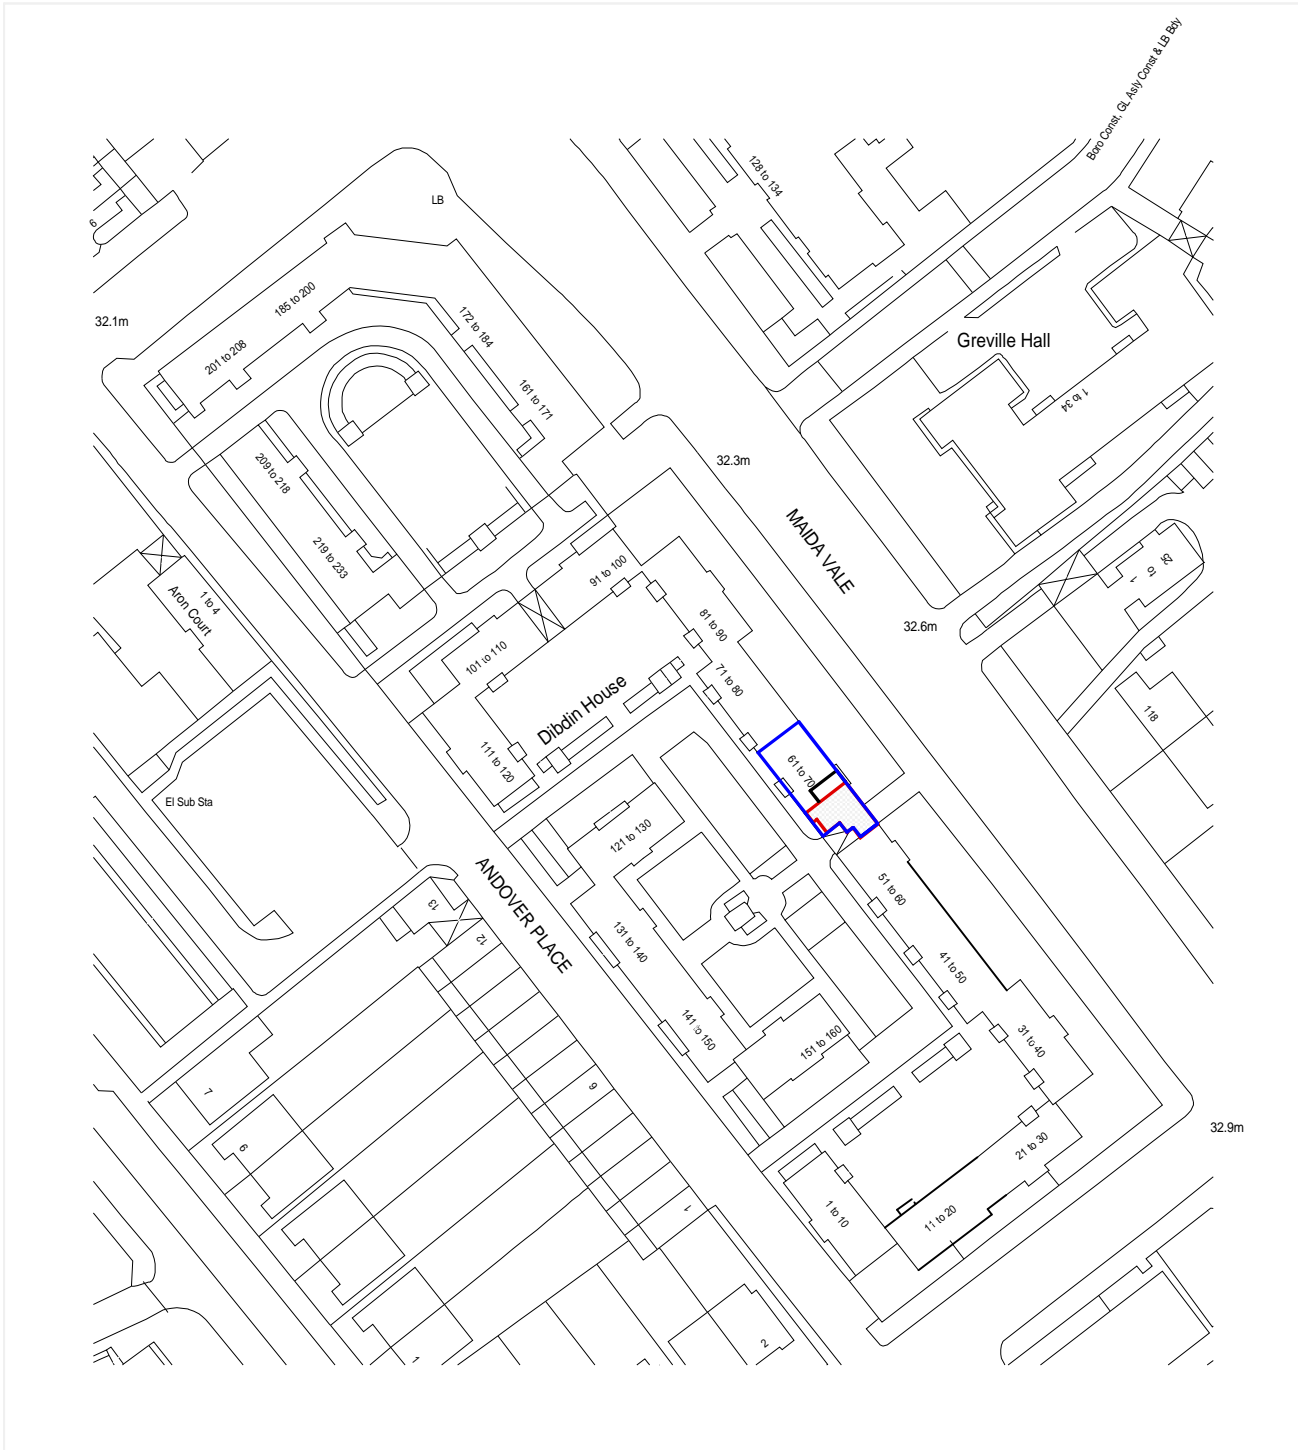




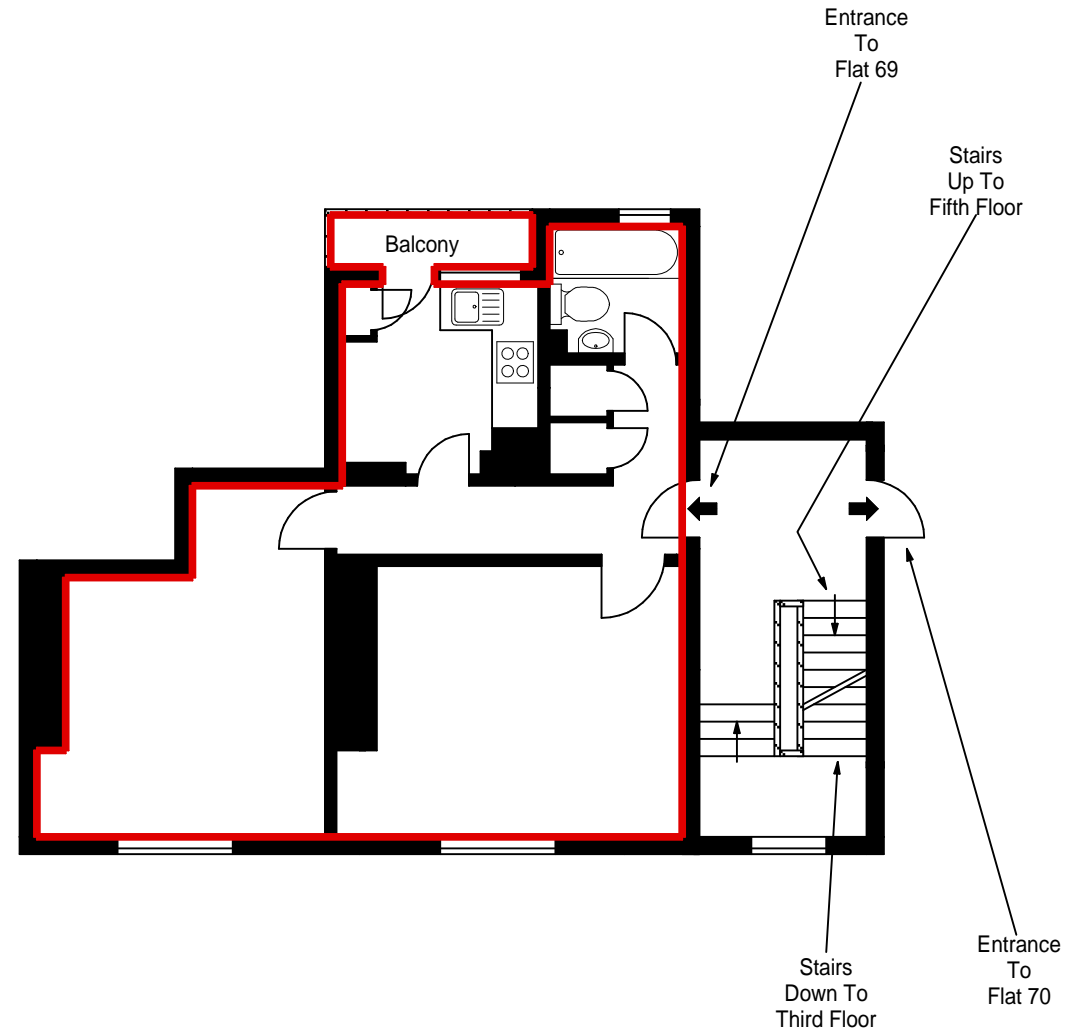
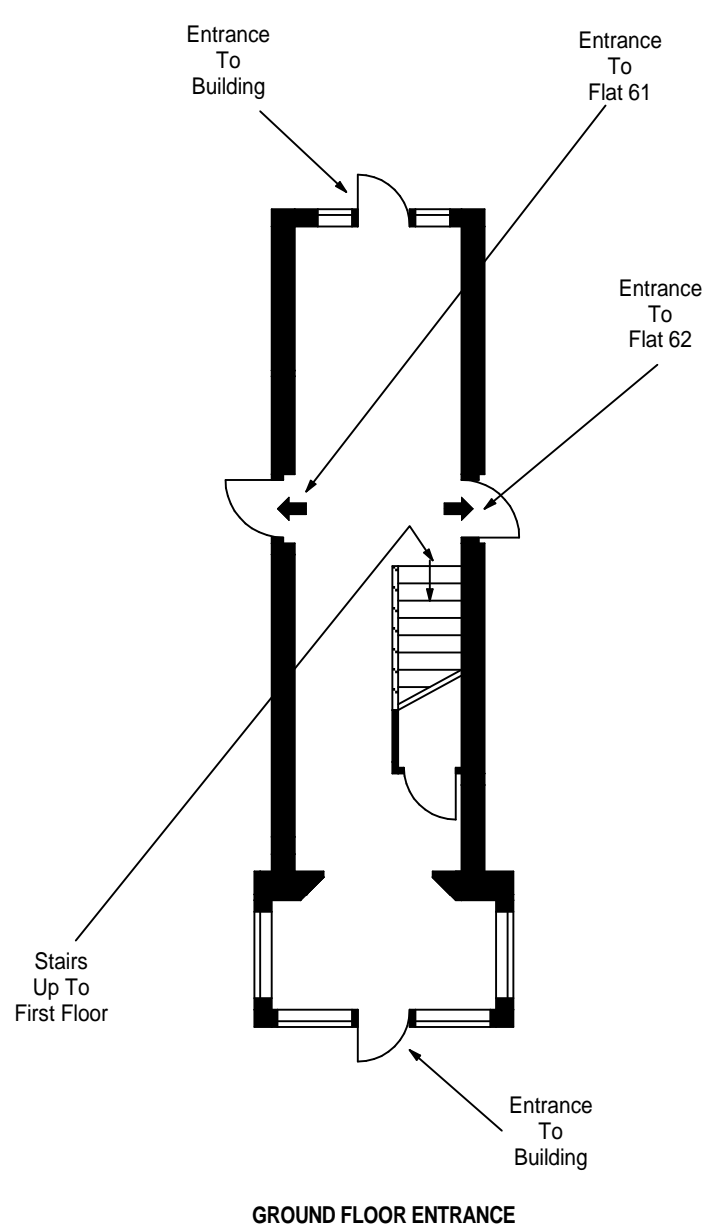
Estate Plan

Property Details: FLAT 69 DIBDIN HOUSE MAIDA VALE W9 1QQ		 	Surveyed and Drawn By: 
GROUND FLOOR			Sunnyhill House, 3-7 Sunnyhill Road London, SW16 2UG Tel: 0845 257 2023 Fax: 0845 257 2024 info@bkrfloorplans.co.uk www.bkrfloorplans.co.uk © BKR 2015
Plans Drawn: 24.04.2015		SCALE 1:1250 @ A4	





Location Plan

Property Details: FLAT 69 DIBDIN HOUSE MAIDA VALE W9 1QQ			Surveyed and Drawn By:  Sunnyhill House, 3-7 Sunnyhill Road London, SW16 2UG Tel: 0845 257 2023 Fax: 0845 257 2024 info@bkrfloorplans.co.uk www.bkrfloorplans.co.uk © BKR 2015
GROUND FLOOR	SCALE 1:1250 @ A4		
Plans Drawn: 24.04.2015			



FOURTH FLOOR

FLOOR PLAN

<p>APPROX. GROSS INTERNAL AREA * 543 Ft² - 50.44 M²</p>	<p>Property Details: FLAT 69 DIBDIN HOUSE MAIDA VALE W9 1QQ</p>	  <p>Sunnyhill House, 3-7 Sunnyhill Road London, SW16 2UG</p>
	<p>SCALE 1:100 @ A4</p>	
	<p>Plans Drawn: 24.04.2015</p>	
<p>Surveyed and Drawn By: BKR</p>		<p>Tel: 0845 257 2023 Fax: 0845 257 2024 info@bkrfloorplans.co.uk www.bkrfloorplans.co.uk © BKR 2015</p>