

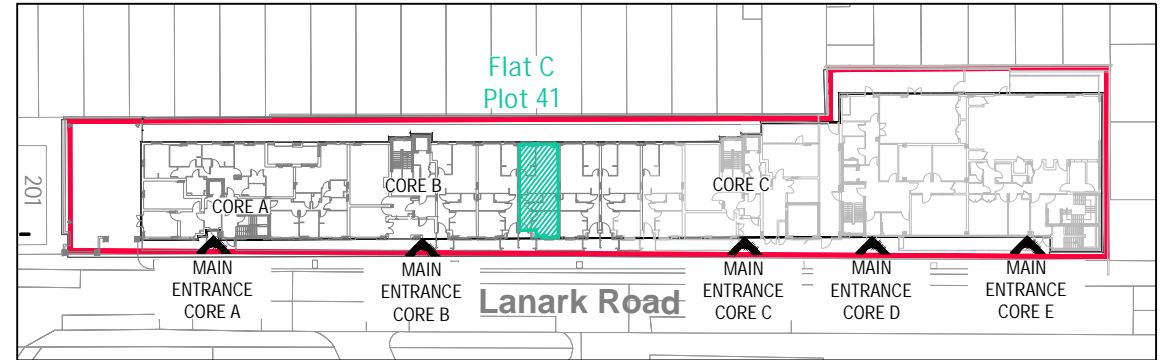


PLOT 41 - CORE B
POSTAL ADDRESS: FLAT C, 225 LANARK ROAD , W9 1DQ
 Scale 1:100

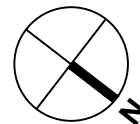

SITE LOCATION - FLAT C (GROUND FLOOR PLAN)

Scale 1:1000

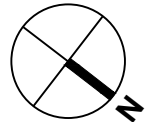

APARTMENT DIMENSIONS

LIVING/ DINING	4.14m x 2.95 m	13'6"ft x 9'7"ft
KITCHEN	5.13m x 2.25m	16'8"ft x 7'4"ft
ST 1	1.90m x 1.09m	6'2"ft x 3'6"ft
HALL	4.89m x 1.54m	16'0"ft x 5'1"ft
BEDROOM 1	3.52m x 3.42m	11'5"ft x 11'2"ft
BEDROOM 2	4.06m x 2.10m	13'3"ft x 6'9"ft
BATHROOM	3.52m x 2.21m	11'5"ft x 7'3"ft

GROSS INTERNAL FLOOR AREA 61.0 m² 656.6 sq.ft

(Total areas and dimensions are correct to within 5%)

Notes Copyright in this drawing remains the property of BM3 Architecture Limited. Do not scale this drawing. Work to figured dimensions only. Contractors and consultants are to advise BM3 Architecture Limited of any discrepancies.	Project 627 LANARK ROAD			Postal Address FLAT C 225, LANARK ROAD W9 1DQ			Client
	Scale AS NOTED	Dated OCT-2019	Job No. 70142	Drawing No. 41	Drawn by MT	Checked JJ	

BM3 Architecture London Office St. Marks Studios, 14 Chillingworth Road, Islington, London, N7 8QJ
 T. 0203 861 3290 E. design@bm3.co.uk