

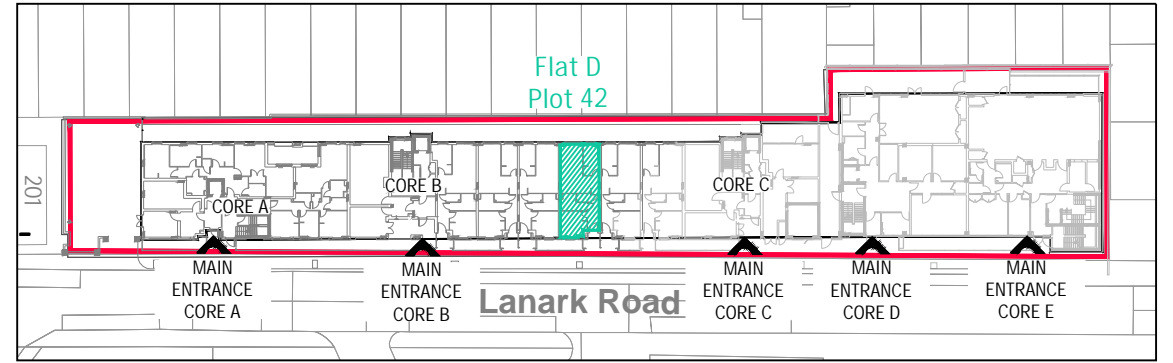


**PLOT 42 - CORE B**  
**POSTAL ADDRESS: FLAT D, 225 LANARK ROAD , W9 1DQ**  
 Scale 1:100

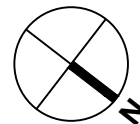

**SITE LOCATION - FLAT D (GROUND FLOOR PLAN)**

Scale 1:1000

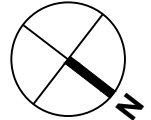

**APARTMENT DIMENSIONS**

LIVING/ DINING	4.14m x 2.95 m	13'6"ft x 9'7"ft
KITCHEN	5.13m x 2.25m	16'8"ft x 7'4"ft
ST 1	1.90m x 1.08m	6'2"ft x 3'5"ft
HALL	4.89m x 1.54m	16'0"ft x 5'1"ft
BEDROOM 1	3.52m x 3.42m	11'5"ft x 11'2"ft
BEDROOM 2	4.06m x 2.10m	13'3"ft x 6'9"ft
BATHROOM	3.52m x 2.21m	11'5"ft x 7'3"ft

**GROSS INTERNAL FLOOR AREA**      61.0 m<sup>2</sup>      656.6 sq.ft

*(Total areas and dimensions are correct to within 5%)*

Notes Copyright in this drawing remains the property of BM3 Architecture Limited. Do not scale this drawing. Work to figured dimensions only. Contractors and consultants are to advise BM3 Architecture Limited of any discrepancies.	Project <b>627 LANARK ROAD</b>			Postal Address <b>FLAT D</b> <b>225, LANARK ROAD</b> <b>W9 1DQ</b>			Client 
	Scale <b>AS NOTED</b>	Dated <b>OCT-2019</b>	Job No. <b>70142</b>	Drawing No. <b>42</b>	Drawn by <b>MT</b>	Checked <b>JJ</b>	