


Contractors must check all dimensions on site. Only figured dimensions are to be worked from. Discrepancies must be reported to the Architect before proceeding. © This drawing is Copyright  
KEY PLAN 1:500

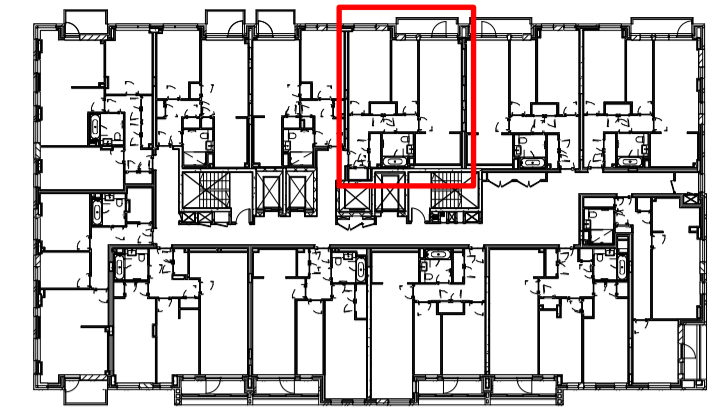

LEGEND:

- HIU Heat Interface Unit
- C Hot Water Cylinder

## WHITE LINE DRAWING APARTMENT 57

REVISION	DR'N	CH'KD	DATE
First Issue	SWG	ST	12/04/13
Rev. A - Boiler cylinder and HIU units added.	MR	ST	31/05/13
Rev. B - Updated to accord with current GA plans	MP	ST	01/02/15



CLIENT  
BARRATT WEST LONDON

PROJECT  
TRENCHARD HOUSE  
BROADWICK STREET  
SOHO

DRAWING  
WHITE LINE CONVEYANCE PLAN  
APARTMENT 57 - 5th Floor

SCALE 1:50 @ A2 DATE 04/2013

DRAWING No. 12-070-WL-957B DRAWN BY SWG

CHECKED BY AQP

**A&Q PARTNERSHIP (LONDON) LTD**  
2 THE COURTYARD, FURLONG ROAD, BOURNE END, SL8 5AU  
Tel: 01628 810 654 Fax: 01628 530 894 Email: bournend@aqp.co.uk

ARCHITECTURE DESIGN MASTERPLANNING INTERIORS

