


Keyplan

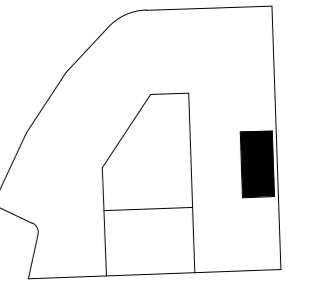


Notes:  
 1. Do not scale  
 2. Contractor to Check all dimensions and report omissions and errors to the Architect  
 3. EPR Architects accepts no liability for use of this drawing by parties other than the party for whom it was prepared or for purposes other than those for which it was prepared.

No	Revision	Date	Initial	Chkd
07	BHVL instructions incorporated	30.06.14 AM	KO	
06	Intermediate uplift specification	17.04.14 AM	KO	
05	Non compliance highlighted	26.04.13 KO	PMB	
04	LHDG furniture areas shown. BHJRL comments received 02.02.13 updated	27.02.13 DW	KO	
03	Issued for marketing approval. BHJRL to comment	04.01.13 DS	KO	
02	Revised to include update structural model	24.08.12 DS	KO	
01	Initial Issue	03.08.12 DS	KO	
No	Revision	Date	Initial	Chkd

**TYPE 41**  
**1 BEDROOM APARTMENT**  
 59.2sqm  
 638sqft

Level 00	
Level 01	
Level 02	
Level 03	
Level 04	5-4-4
Level 05	
Level 06	
Level 07	5-7-4
Level 08	5-8-4
Level 09	
Level 10	
Level 11	

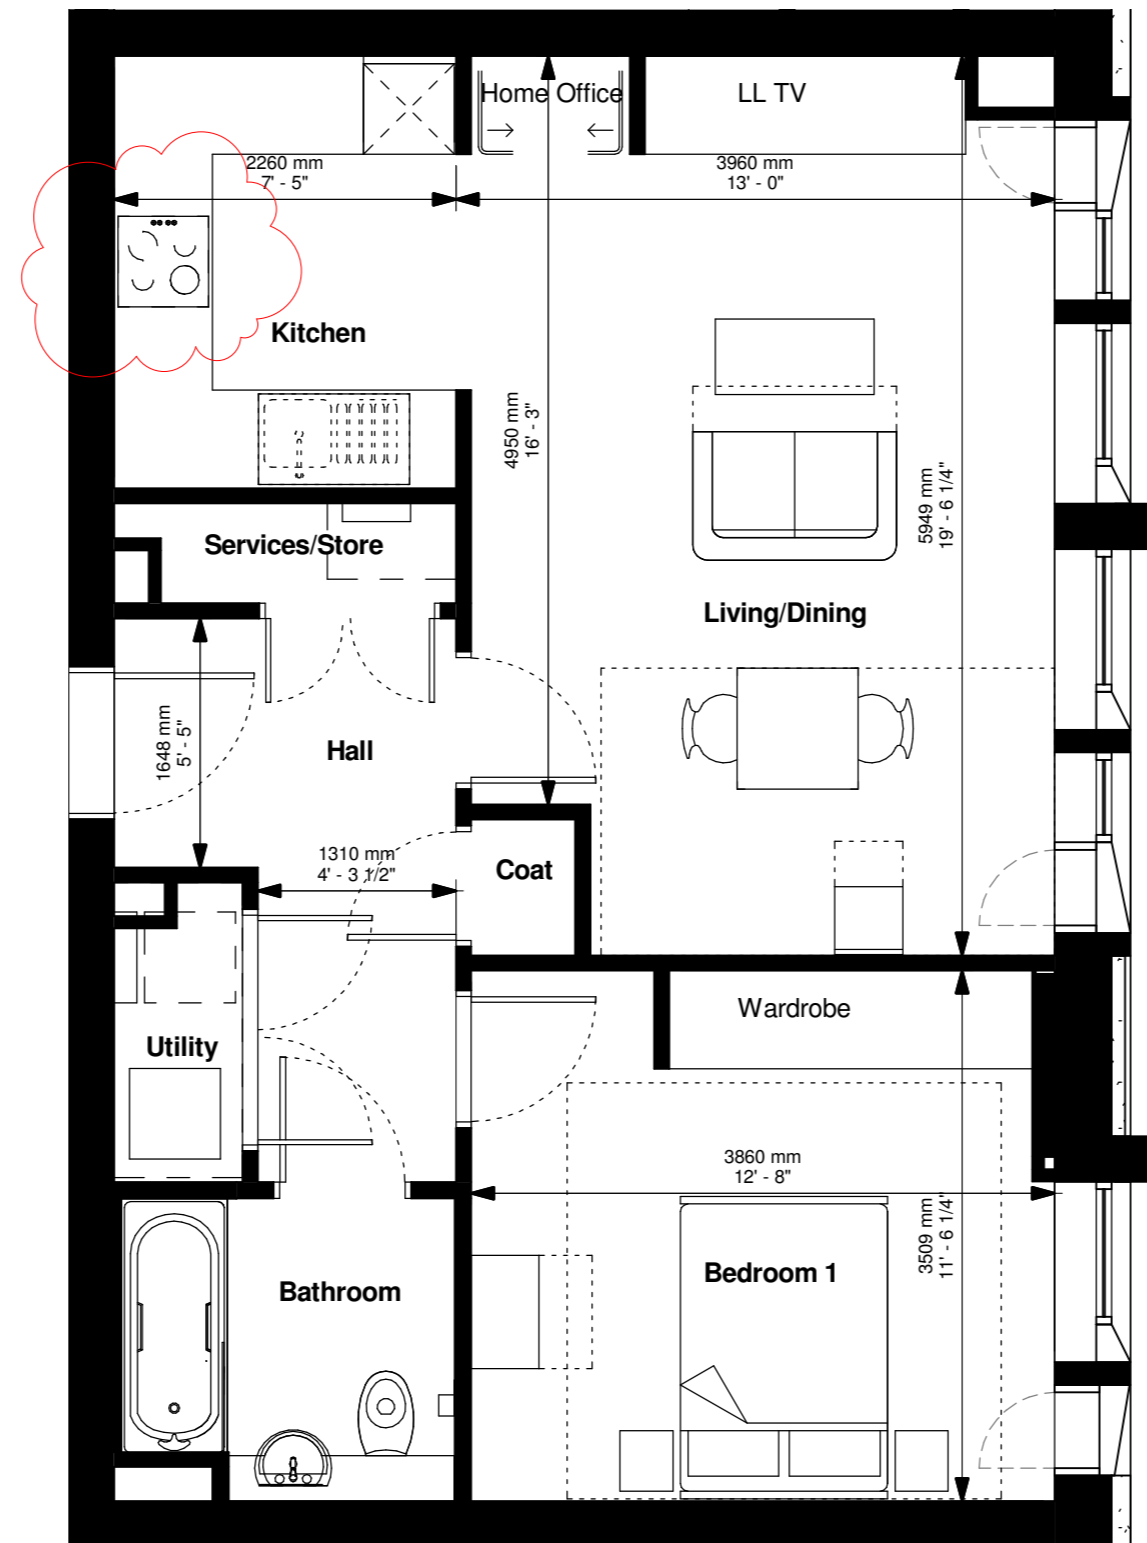

1 1 Bedroom Apartment  
 1 : 50

EPR Architects Ltd  
 30 Millbank  
 London SW1P 4DU  
 +44 (0) 020 7932 7600  
 www.epr.co.uk



CLELAND HOUSE  
 MILLBANK

LEASE PLANS LAYOUT  
 APARTMENT TYPE 41

Project No	Type	Big	Number	Zone	Lvl	Rev
2269 - M - 02 - 0041 - ZXX						07